

MODELL

HYTTE

TEGNING

PLAN 1

GRUNNPLATE

65 m² + terasse

GOLVAREAL

SKALA

1: 100

TEGNING

NR. 01-0001

DATO

22.08. 2002

FORANDRINGER

00

KUNDE

PRODUSENT

ESTISKE LAFTEHUS



ESTISKE LAFTEHUS


ESTISKE LAFTEHUS OÜ

Phone (+ 37)27 390 624

Phone (+ 37) 251 19 293

Fax (+ 37)27 390 625

e-mail: laftehus@laftehus.ee

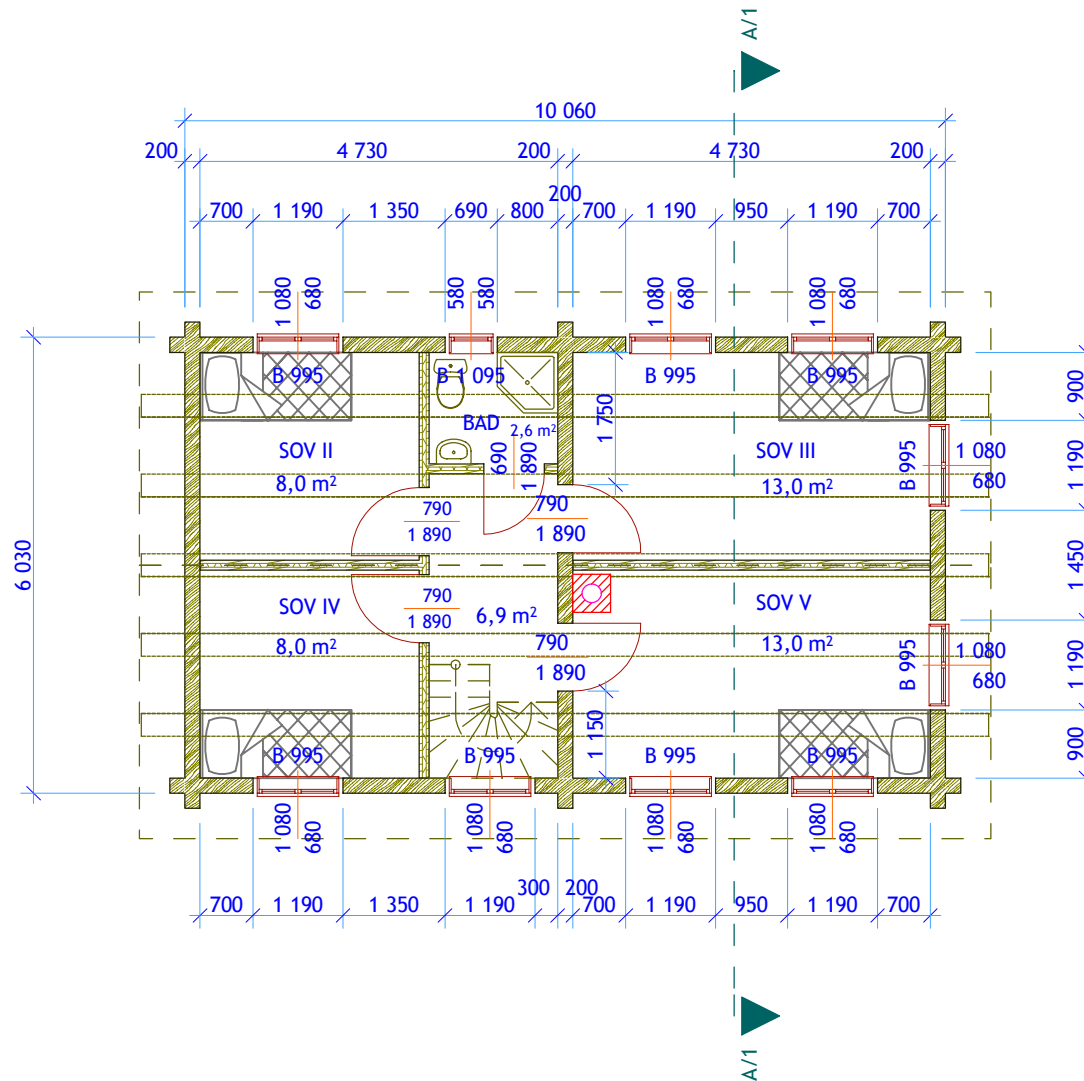

MODELL

HYTTE

TEGNING

.PLAN 2

GRUNNFLATE

GOLVAREAL

SKALA
1: 100

TEGNING
NR. 02-0001

DATO
22.08. 2002

FORANDRINGER
00

KUNDE

PRODUSENT
ESTISKE LAFTEHUS



**ESTISKE
LAFTEHUS**

ESTISKE LAFTEHUS OÜ
Phone (+ 37)27 390 624
Phone (+ 37) 251 19 293
Fax (+ 37)27 390 625
e- mail: laftehus@laftehus.ee