

MODELL

HYTTE

TEGNING

PLAN. 1etg

GRUNNFLATE

80 m² + terasse

GOLVAREAL

SKALA

1: 100

TEGNING

NR. 01-0001

DATO

01.04. 2002

FORANDRINGER

00


KUNDE

PRODUSENT

ESTISKE LAFTEHUS



ESTISKE
LAFTEHUS

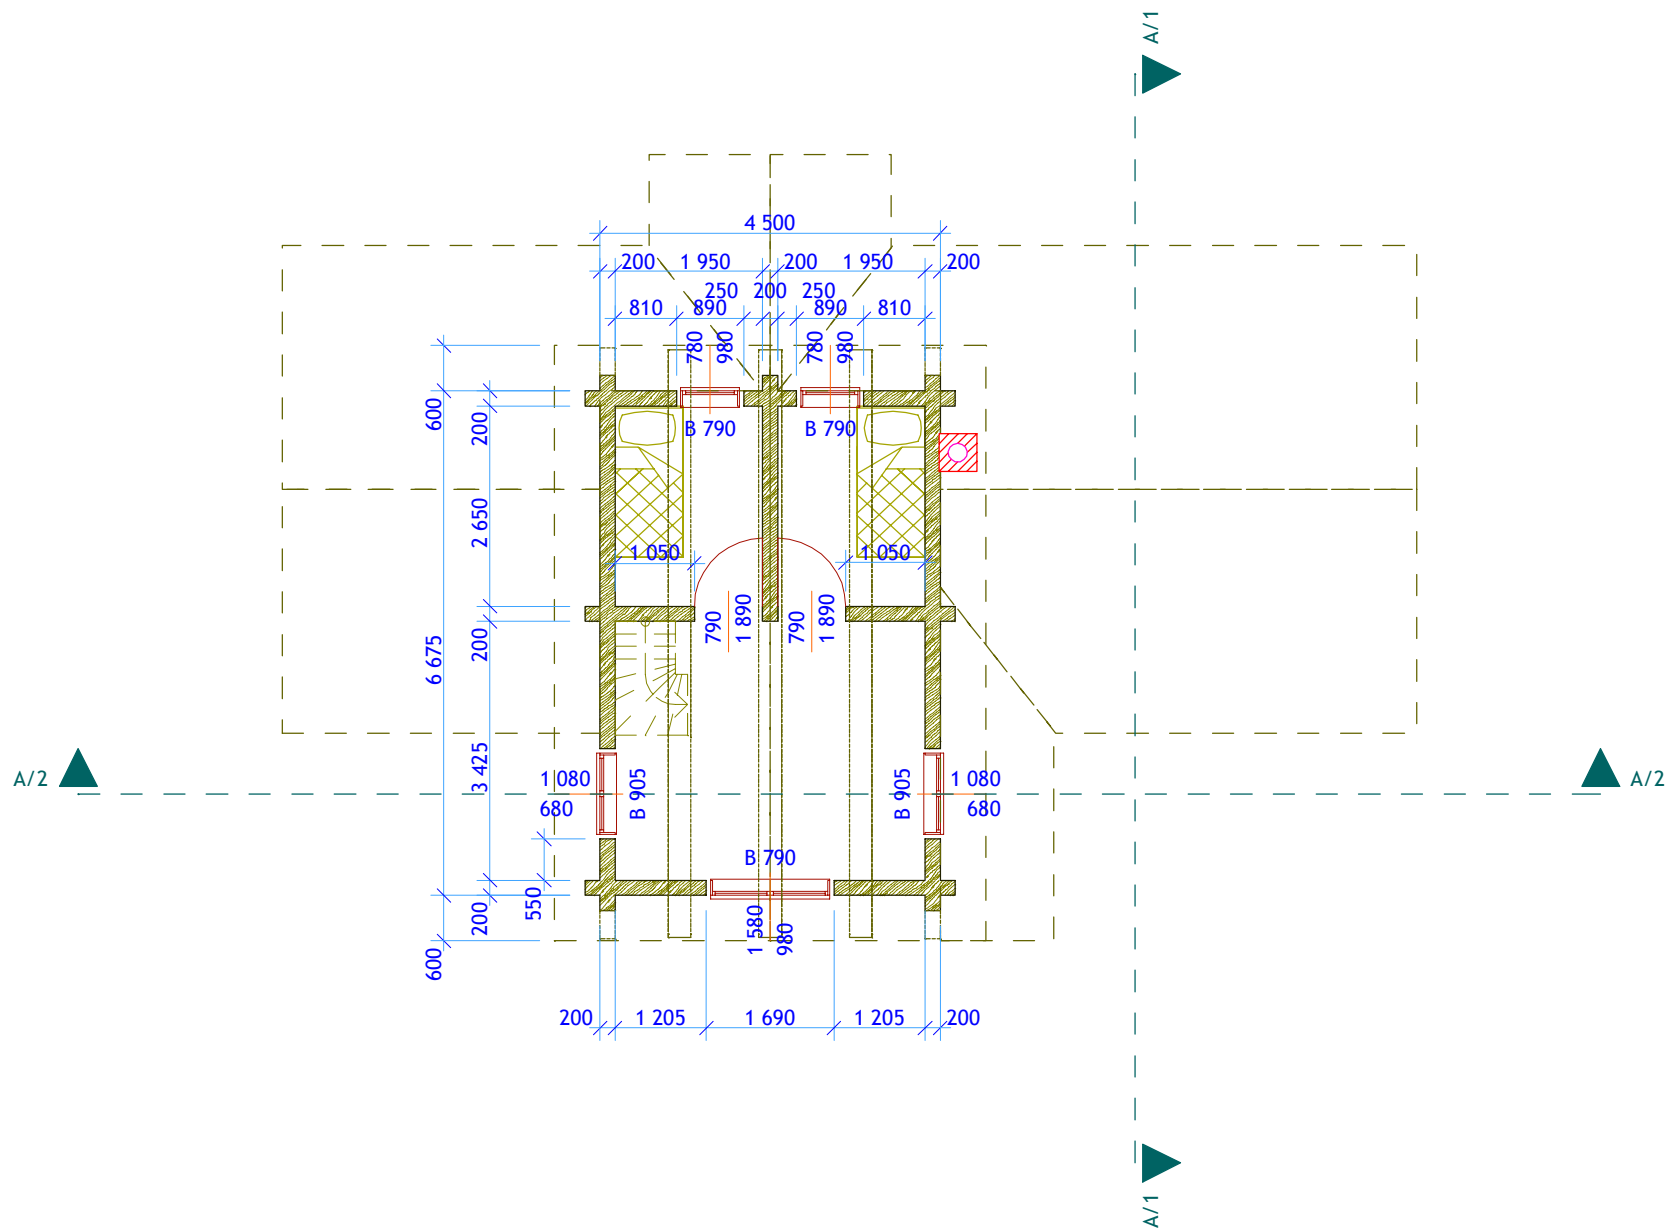

MODELL

HYTTE

TEGNING

MONT.PLAN.
2 etg.

GRUNNFLATE
m²

GOLVAREAL

SKALA
1: 100

TEGNING
NR. 02-0001

DATO
01.04. 2002

FORANDRINGER
00

KUNDE

PRODUSENT
ESTISKE LAFTEHUS

